

NORTH

SUITE 225 - FLOOR PLAN

SCALE: 1/8" = 1'-0"


10/10/07

LAISSON Associates Architects, Inc.
 3807 North 24th Street, Suite 100
 Phoenix, AZ 85016
 602.965.9929 602.964.4790 FAX
 design@laison-architects.com



HAYDEN CORPORATE CENTER
 SUITE 225
 8283 NORTH HAYDEN ROAD
 SCOTTSDALE, ARIZONA

Date:	
Project Number:	
Drawing No:	
Drawing Name:	LEASE PLAN
Revisions:	

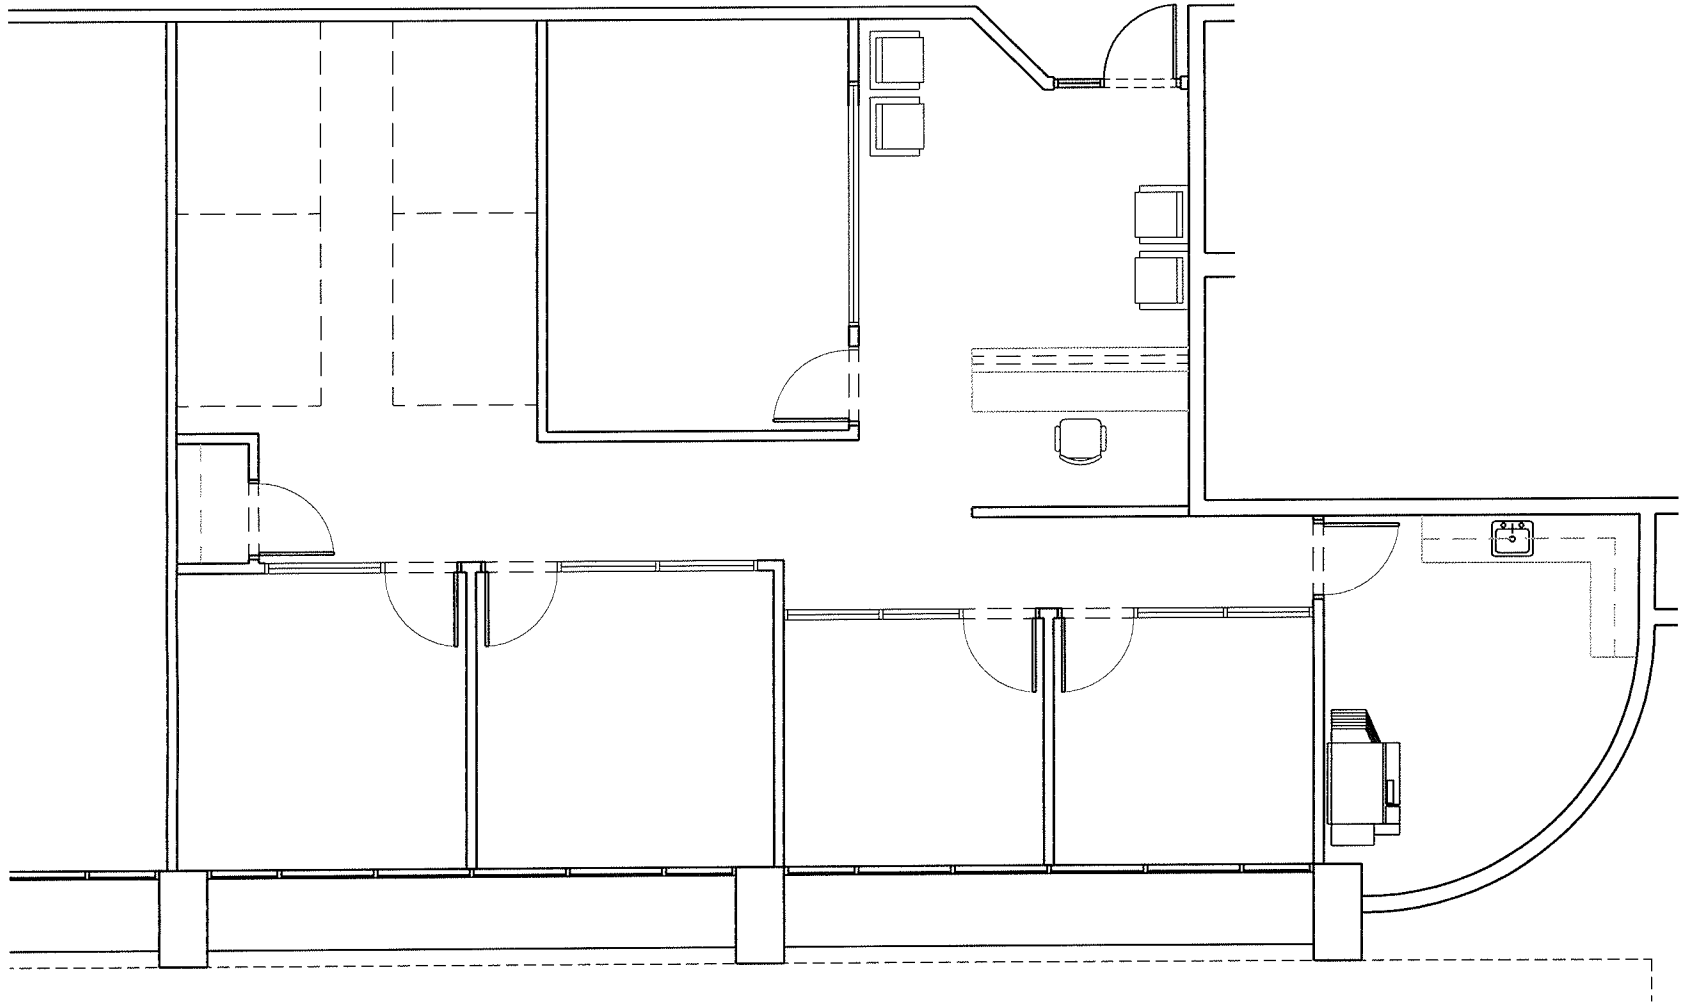

SUITE 225 - FLOOR PLAN

SCALE: 1/8" = 1'-0"

10/10/01

HAYDEN CORPORATE CENTER
 SUITE 225
 8283 NORTH HAYDEN ROAD
 SCOTTSDALE, ARIZONA

Date: _____
 Project Number: _____
 Drawing No: _____

Drawing Name:
 LEASE PLAN

Revisions:



LARSON Associates Architects, Inc.
 3807 North 24th Street, Suite 100
 Phoenix, AZ 85016
 602.955.9929 602.954.4790 FAX
 design@larson-architects.com