


NORTH

SCALE: 1/4" = 1'-0"

BAY COLONY WEST - SUITE 195

X-Base-191

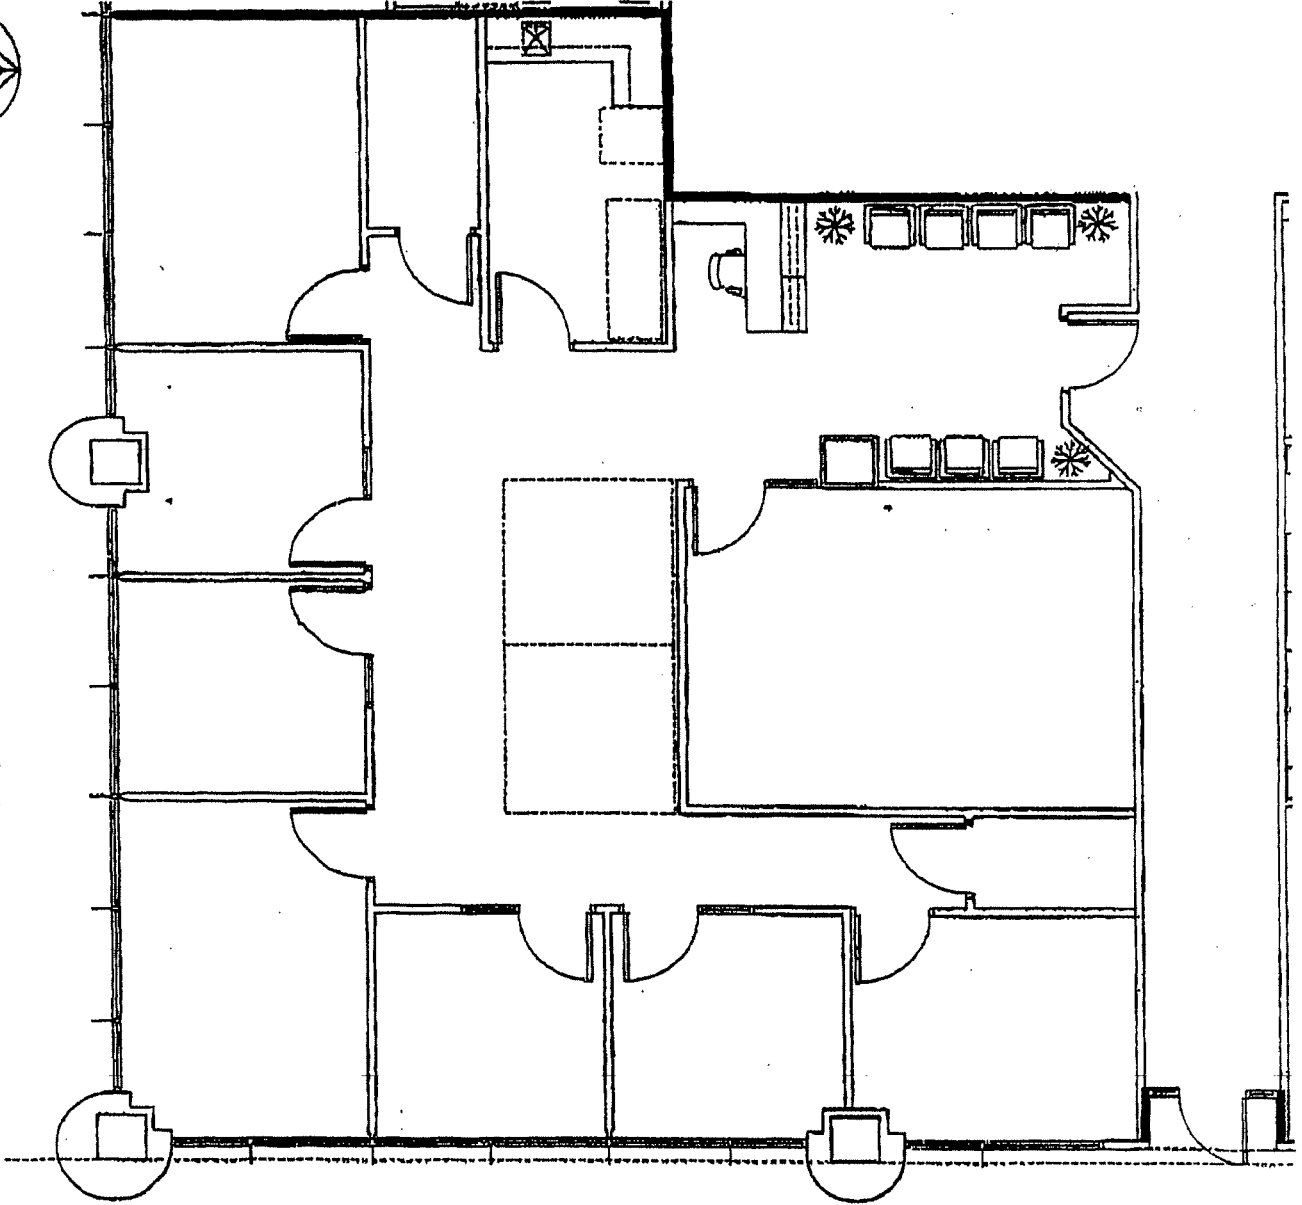

SK-2

Drawing No.

Project Number

Date: 03/23/06

Revisions

Design Name
Room #

SUITE 195
BAY-COLONY-EXECUTIVE-CENTER-WEST
VIA-DE-VENTURA-1-VIA-DE-NEGOCIO
SCOTTSDALE-ARIZONA



Larson Associates Architects, Inc.
3807 North 24th Street, Suite 100
Phoenix, AZ 85014
602.965.9925 602.954.6790 FAX
lasonarch@aol.com